
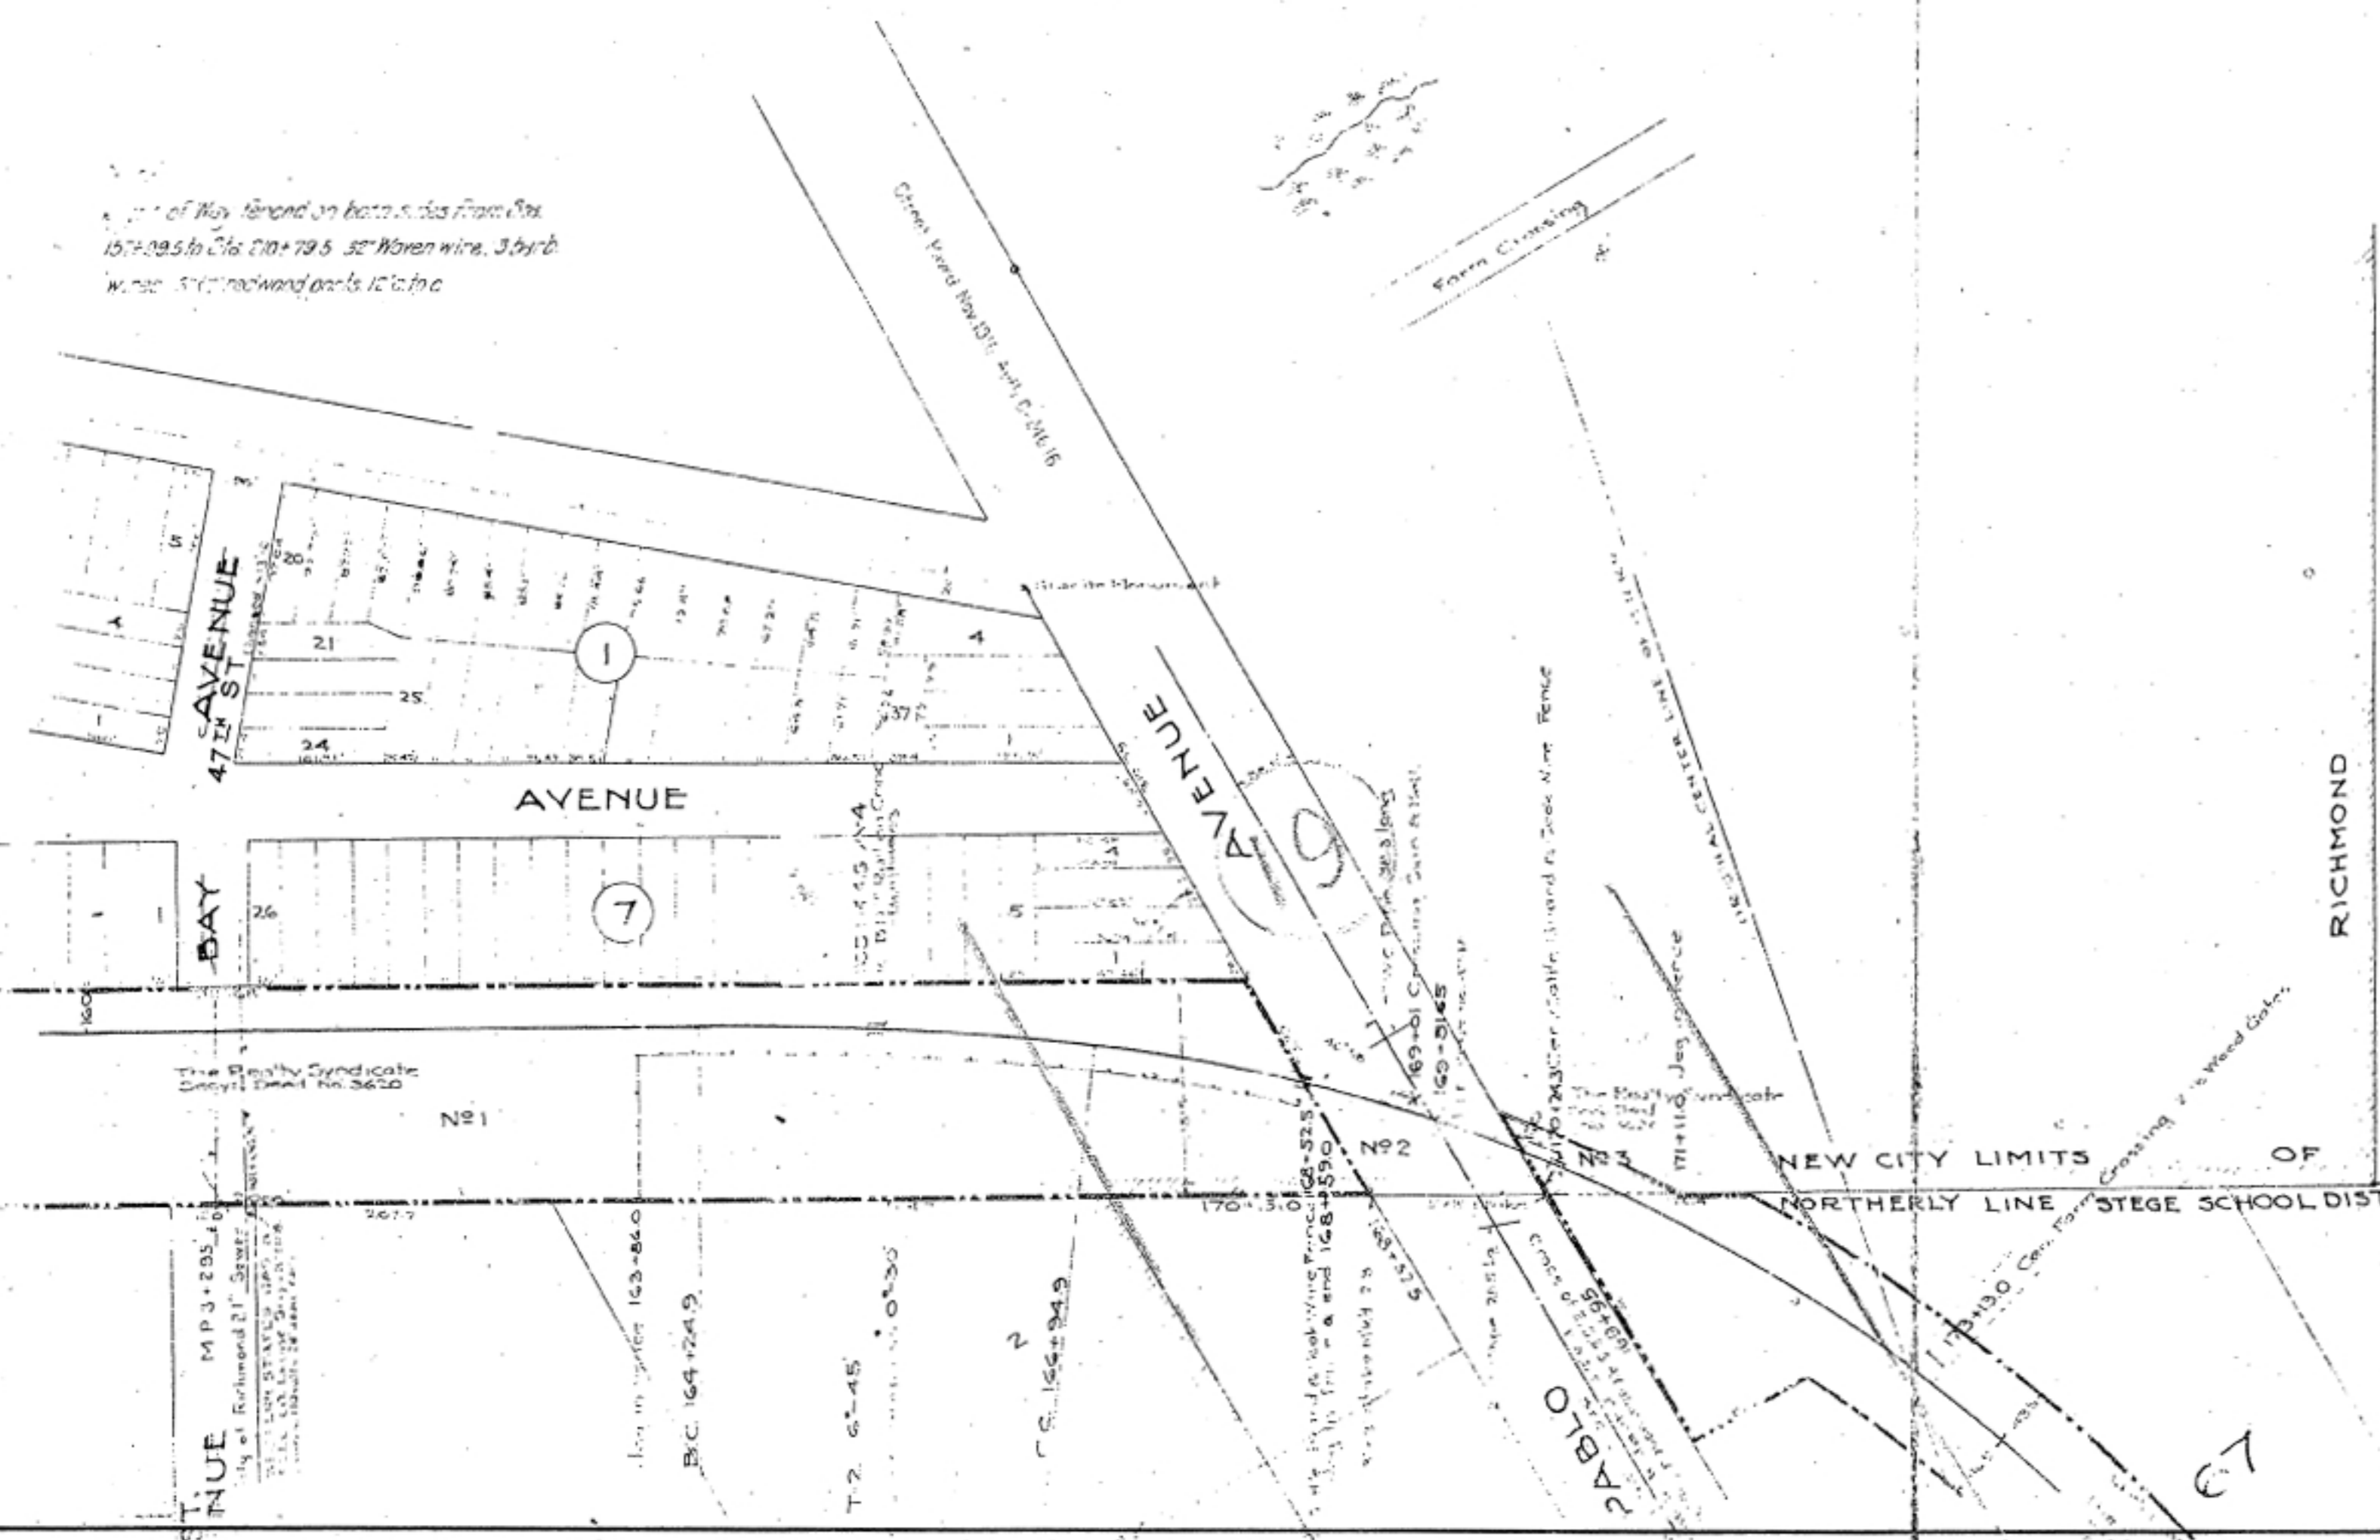


NO.	GRANTOR	GRANTEE	INSTRUMENT	DATE	BOOK	RECORD PAGE	DATE	CUSTOMER'S NO.	AREA	VOUCHER NO.	VOUCHER CONSIDERATION	REMARKS
1	Realty Syndicate	Oakland & Kastelle RR Co.	G.D.	11-23-04	110	160	3-9-05	3520	3.66			San Pablo Ave King.
2	"	"	"	"	"	"	"	"	4.37			
3	"	"	"	"	"	"	"	"	1.97			
4	C.A. & S.F. RY CO.	County of Contra Costa	Easem't	6-16-34	101	541	1-4-04	3516	4.63			Opening of cutting Blvd. Area incl. in Deed 3516 widening of Co. Road #5 Area incl. in Deed 3516 Use of Co. Road #5
5	C.A. & S.F. RY CO.	County of Contra Costa	Easem't	6-16-34	101	541	1-4-04	3516	2.24			
6	C.A. & S.F. RY CO.	County of Contra Costa	Easem't	6-16-34	101	541	1-4-04	3516	0.41			Use of Blake St
7	Realty Syndicate	Oakland & Kastelle RR Co.	G.D.	11-23-04	110	157	3-9-05	3521	.078			
8	"	"	"	"	"	"	"	"	.24			
9	C. G. Schmidt Trust	"	"	"	"	"	"	"	.093	04550-7422-202	105000	
10	Realty Syndicate	"	"	"	"	"	"	"	.097		375	
11	Realty Syndicate	"	"	"	"	"	"	"	.015			

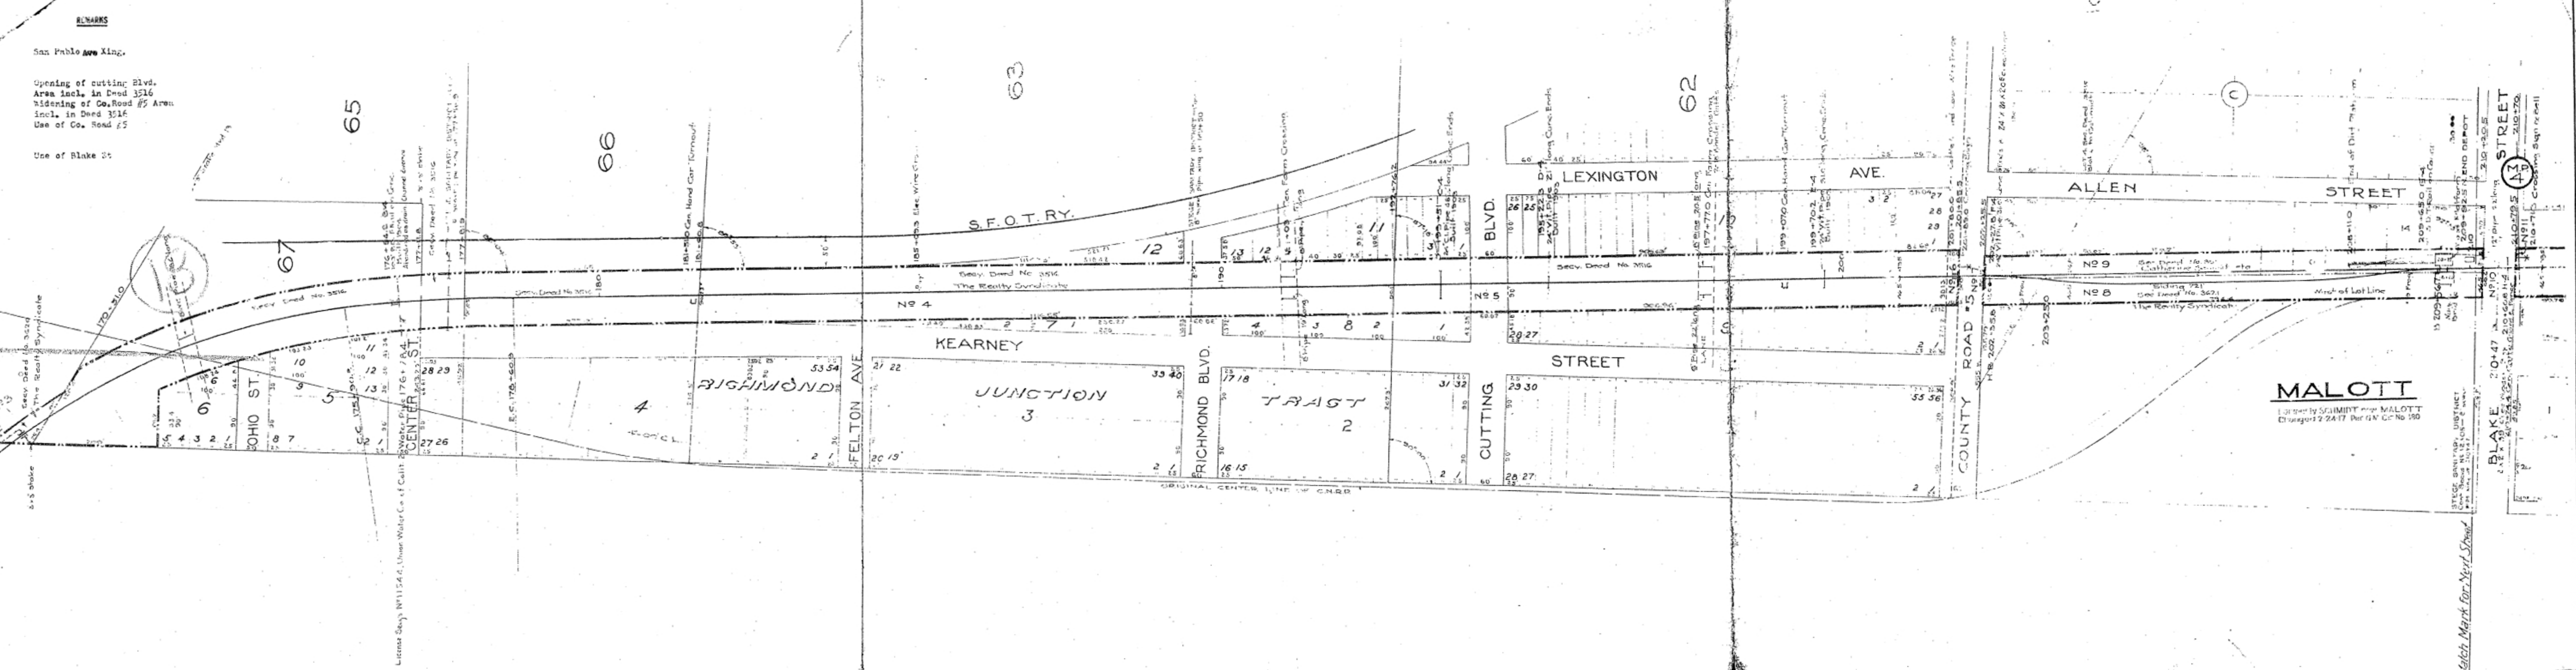

SHEET No. 4 OF VALUATION SECTION No. 11 OF THE CALIFORNIA, ARIZONA AND SANTA FE RAILWAY, FROM SURVEY STATION 157 PLUS 99.5 TO SURVEY STATION 201 PLUS 79.5

CHIEF ENGINEER  
THE A. T. & S. F. RY. CO., COAST LINES

RIGHT OF WAY AND TRACK MAP  
THE CALIFORNIA ARIZONA AND SANTA FE RAILWAY  
OPERATED BY  
THE ATCHISON, TOPEKA AND SANTA FE RY. CO.  
COAST LINES  
VALLEY DIVISION. OAKLAND DIST. CALIFORNIA  
STATION 157 + 99.5 TO STATION 201 + 79.5  
SCALE: 1 IN. = 100 FT. JUNE 30 1916  
OFFICE OF CHIEF ENGINEER  
LOS ANGELES, CALIFORNIA