


NO.	GRANTOR	GRANTEE	INSTRUMENT	DATE	BOOK	RECORD PAGE	DATE	CUSTOMARY NO.	AREA	VOUCHER NO.	VOUCHER DESCRIPTION	REMARKS
1	THE REALTY SYNDICATE	OAKLAND & EAST SIDE RR CO.	G.D.	10-12-05	101	541	1-4-04	3516	0.441			
1A	OAKLAND & EAST SIDE R.R.CO.	COUNTY OF CONTRA COSTA	G.D.	3-2-08				D-992	0.007			
2	REALTY SYNDICATE	OAKLAND & EAST SIDE R.R.CO.	G.D.	10-12-05	101	541	1-4-04	3516	0.444			
2A	OAKLAND & EAST SIDE R.R.CO.	COUNTY OF CONTRA COSTA	G.D.	3-2-08				D-992	0.214			
3	THE BEAURY ET AL.	CAL. & NEV. RY. CO.	G.D.	10-28-98	90	495	11-14-01	3987	2.860			
3A	W.T. HITCHKISS		G.D.	11-12-01	90	498	11-14-01	3989				
3A	OAKLAND & EAST SIDE R.R.CO.	COUNTY OF CONTRA COSTA	G.D.	3-2-08				D-992	0.004			
4	REALTY SYNDICATE	OAKLAND & EAST SIDE R.R.CO.	G.D.	10-12-05	101	541	1-4-04	3516	0.175			
4A	OAKLAND & EAST SIDE R.R.CO.	COUNTY OF CONTRA COSTA	G.D.	3-2-08				D-992	0.014			
5	MARIE BEAURY ET AL.	CAL. & NEV. RY. CO.	G.D.	10-28-98	90	495	11-14-01	3987	0.213			
5	W.T. HITCHKISS		G.D.	11-12-01	90	498	11-14-01	3989				
6	EDWARD CONLON ET AL.	OAKLAND & EAST SIDE R.R.CO.	G.D.	5-6-04	105	367	5-28-04	3540	0.095			
6A	OAKLAND & EAST SIDE R.R.CO.	COUNTY OF CONTRA COSTA	G.D.	3-2-08				D-992	0.007			
7	REALTY SYNDICATE	OAKLAND & EAST SIDE R.R.CO.	G.D.	10-12-05	101	541	1-4-04	3516	0.138			
7A	OAKLAND & EAST SIDE R.R.CO.	COUNTY OF CONTRA COSTA	G.D.	3-2-08				D-992	0.014			
8	RICHARD O'NEILL ET AL.	CAL. & NEV. RY. CO.	G.D.	12-28-98	90	496	11-14-01	3988	0.934			
8A	OAKLAND & EAST SIDE R.R.CO.	COUNTY OF CONTRA COSTA	G.D.	3-2-08				D-992	0.084			
9	REALTY SYNDICATE	OAKLAND & EAST SIDE R.R.CO.	G.D.	10-12-05	101	541	1-4-04	3516	0.195			
9	RICHARD O'NEILL ET AL.	CAL. & NEV. RY. CO.	G.D.	12-28-98	90	496	11-14-01	3988	0.812			
10	REALTY SYNDICATE	OAKLAND & EAST SIDE R.R.CO.	G.D.	10-12-05	101	541	1-4-04	3516	0.135			
11	STATE R. COMM.	A.T. & S.F. RY. CO.	G.D.	9-1-14				3243	0.660			
12	JULIA B. GALPIN	SH.L.L.CO.	DECEASED	5-5-15	304	324	6-3-15	4895	1.700			(AT&S F. RY. 101348-1114798-11 & 2105)
13	VICTOR CASTRO	CAL. & NEV. RY. CO.	G.D.	2-23-84	282	223	3-4-85	4475	1.660			18255-116.423-12 7E.8-15 756 25"
14	INC. IMPROVEMENT CO.		G.D.	2-23-84	284	91	3-4-85	3978				
15	MARIA HALL		G.D.	2-23-84	284	91	3-4-85	3978				
16	OAKLAND & EAST SIDE R.R.CO.	CITY OF OCEAN VIEW	G.D.	2-21-10				D-996	0.550			
17	INC. IMPROVEMENT CO.	CAL. & NEV. RY. CO.	G.D.	2-23-84	282	223	3-4-85	3974	0.140			
17	MARIA HALL		G.D.	2-23-84	284	91	3-4-85	3978				
17	SPRING CONST.CO.	A.T. & S.F. RY. CO.	CONT.	5-25-13	204	91	7-4-05	10873	0.06			INDUSTRY SPURLAND NOT OWNED



Note:
 Right of Way fenced on both sides from Sta 310+30.5 to Sta 316+30.5. 32" Heavy wire 3 barbed wires 65" railroad posts 12' to c.

NOTE:
 Right of way fences from Sta 310+30.5 to Sta 316+30.5 both sides 32" heavy wire, 3 barbed wires 6.7' railroad posts centers.

SHEET NO. 6 OF VALUATION SECTION NO. 11 OF THE CALIFORNIA, ARIZONA AND SANTA FE RAILWAY, FROM SURVEY STATION 265 PLUS 59.5 TO SURVEY STATION 316 PLUS 30.5

CHIEF ENGINEER
 THE A. T. & S. F. RY. CO., COAST LINE

RIGHT OF WAY AND TRACK MAP
 THE CALIFORNIA ARIZONA AND SANTA FE RAILWAY
 OPERATED BY
 THE ATCHISON, TOPEKA AND SANTA FE RY. CO.
 COAST LINES
 VALLEY DIVISION, OAKLAND DIST. CALIFORNIA
 STATION 265 +59.5 TO STATION 316 +30.5
 SCALE: 1 IN. = 100 FT. JUNE 30, 1916
 OFFICE OF CHIEF ENGINEER
 LOS ANGELES, CALIFORNIA